




Bali Field Shingle Detail

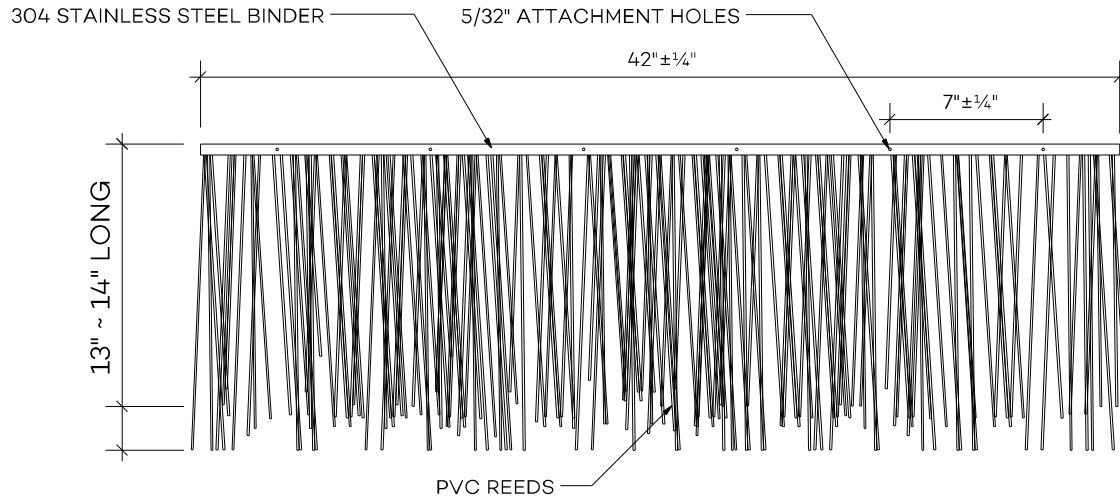

SHINGLE DETAIL

BALI FIELD SHINGLE

SHIPPING:
16 PCS PER BOX

STANDARD COURSE EXPOSURE:
6-1/2 INCHES

COLOR:
STANDARD: HARVEST BEIGE

PART NUMBERS:

- 745834 - Bali - Field Shingle - Harvest Beige
- 745880 - Bali - 2" Bend Shingle - Harvest Beige
- 745890 - Bali - 5" Bend Shingle - Harvest Beige




Global Innovation
 313 SW Windswept Glen
 Lake City, FL 32024
 1-877-784-2824 | endureed.com





Hip Shingle Detail

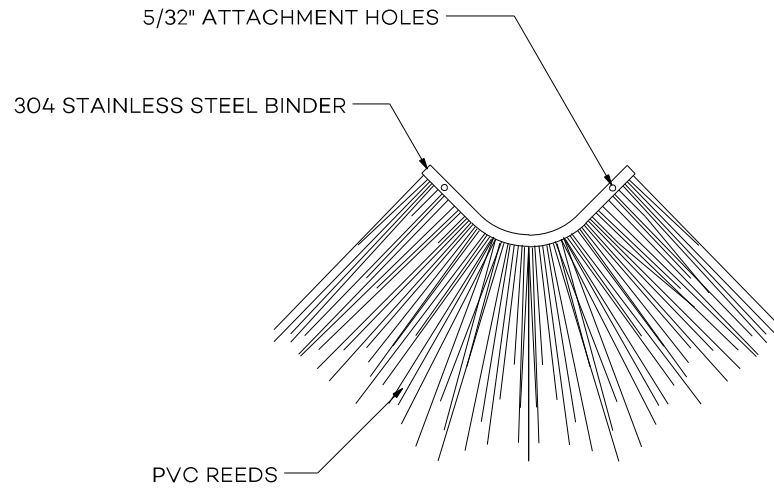

HIP SHINGLE DETAIL

PART NUMBER:


745891 - Bali - Hip Shingle - Harvest Beige

Global Innovation
313 SW Windswept Glen
Lake City, FL 32024
1-877-784-2824 | endureed.com





Bali Ceiling Shingle Detail

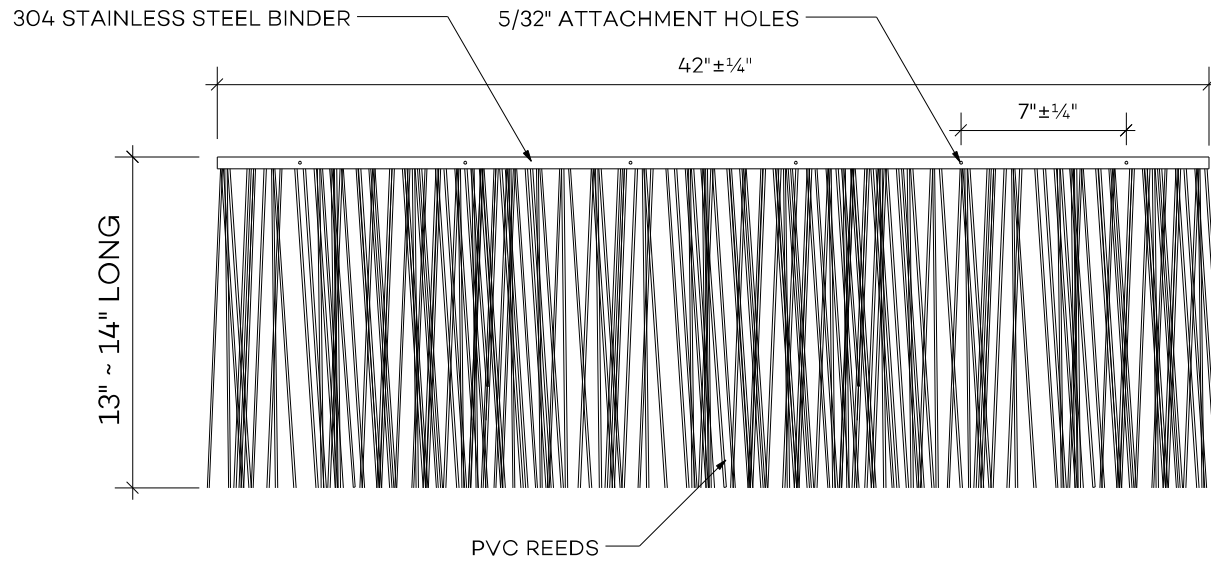

CEILING SHINGLE DETAIL

PART NUMBER:

732760 - Bali - Ceiling Shingle - Harvest Beige

Global Innovation
 313 SW Windswept Glen
 Lake City, FL 32024
 1-877-784-2824 | endureed.com







Bali Eave Wadd Details



CORNER EAVE WADD:

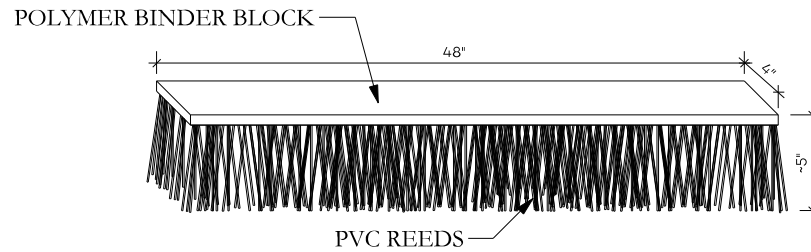

BALI EAVE WADD

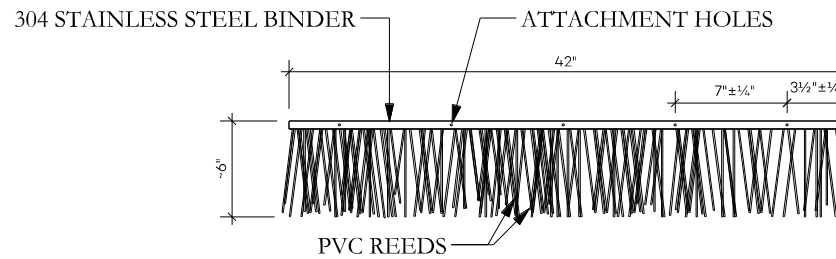


BALI STARTER SHINGLE

Global Innovation
313 SW Windswept Glen
Lake City, FL 32024
1-877-784-2824 | endureed.com





Bali Trimmed Hip Detail

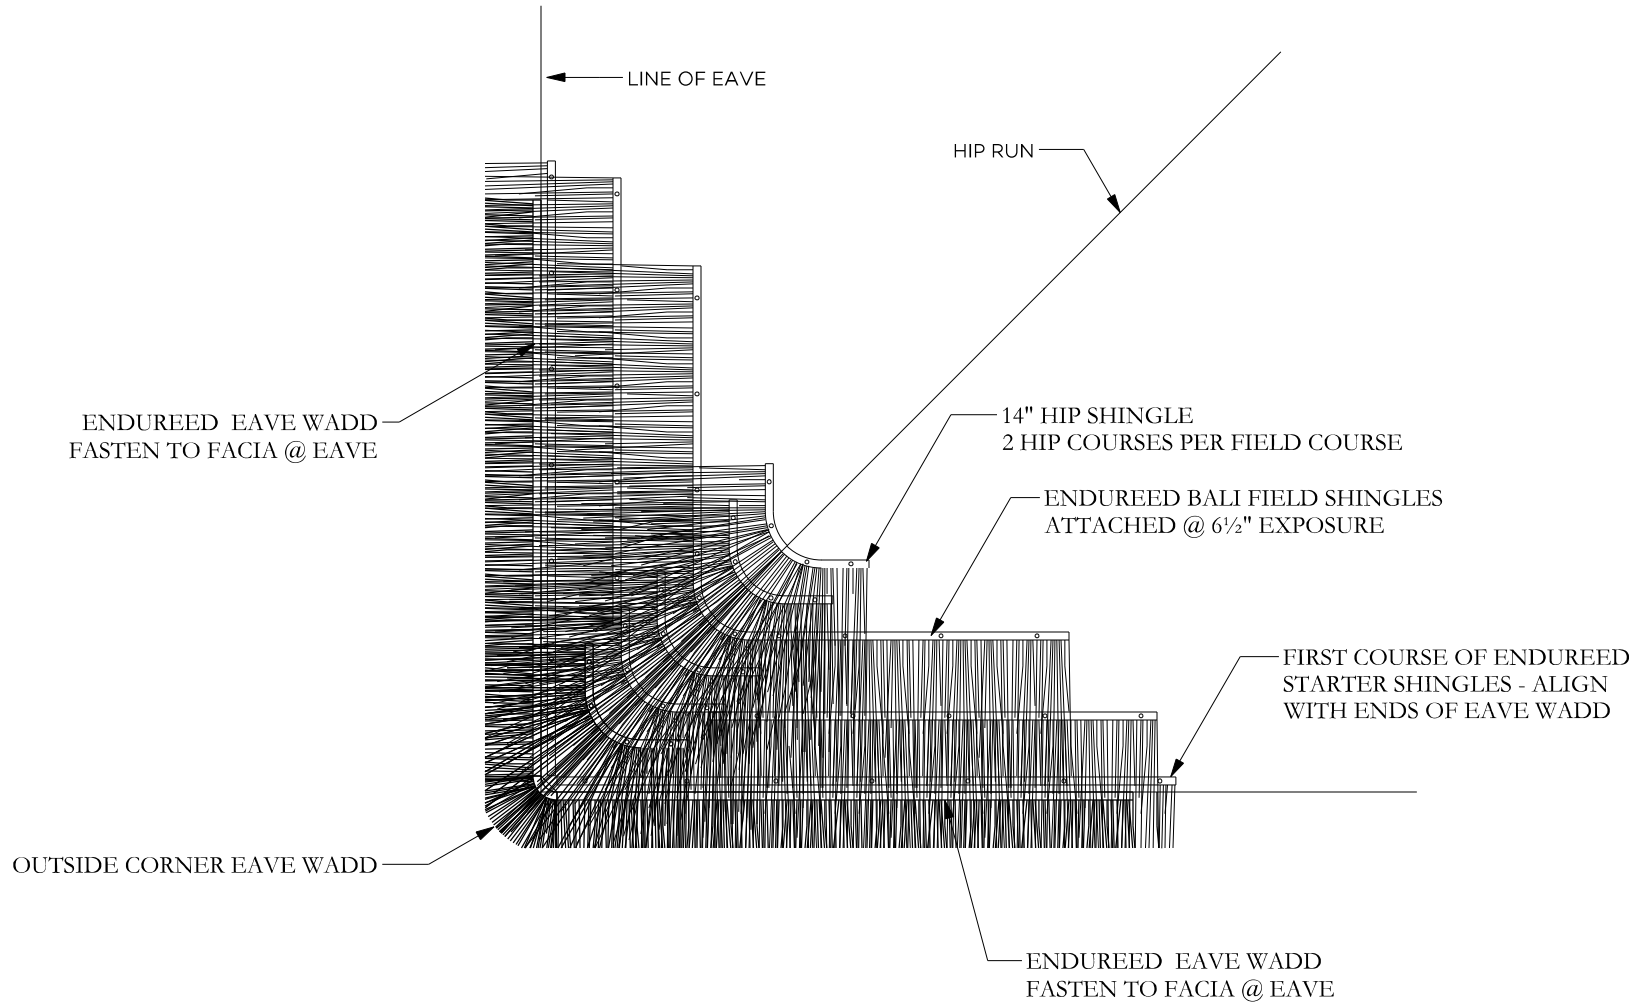

TRIMMED EAVE HIP ATTACHMENT PLAN


SCALE: 1" = 1'-0"

Global Innovation
 313 SW Windswept Glen
 Lake City, FL 32024
 1-877-784-2824 | endureed.com






Bali Trimmed Eave Detail

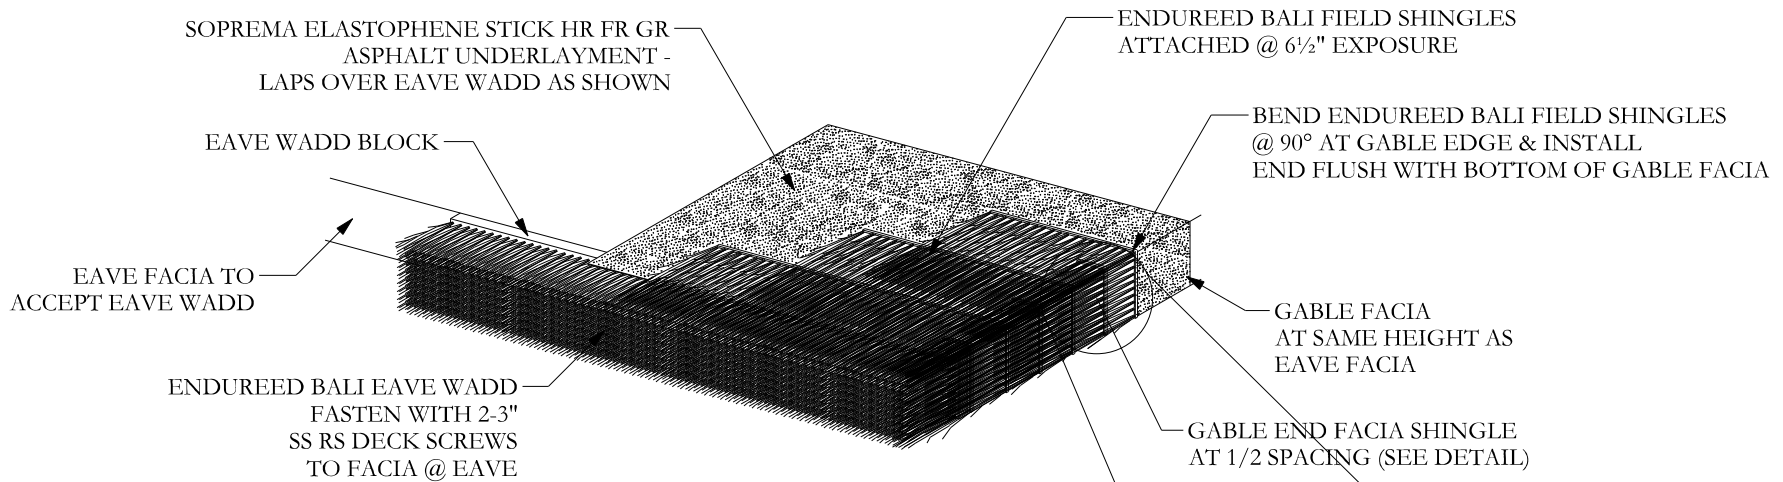


TRIMMED EAVE GABLE DETAIL

SCALE: 1" = 1'-0"

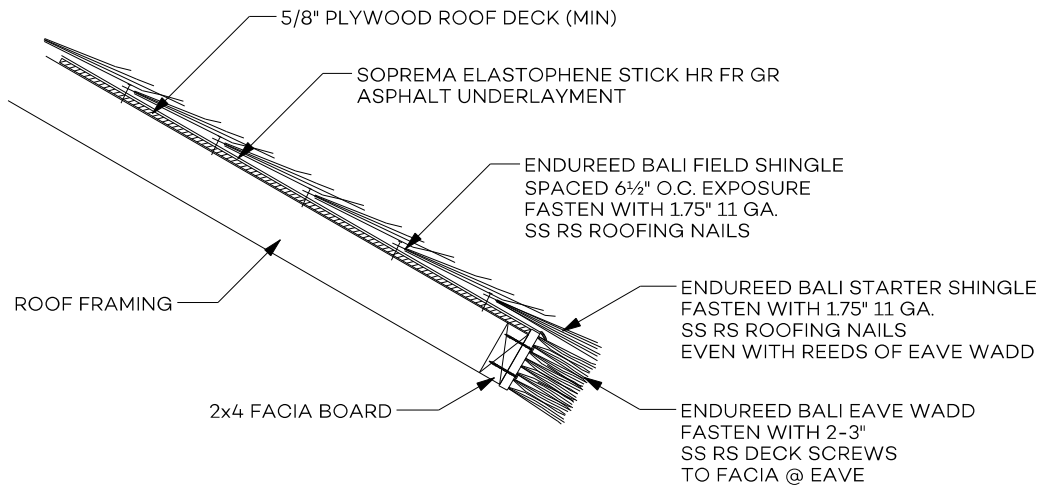

TRIMMED EAVE SECTION

SCALE: 1" = 1'-0"

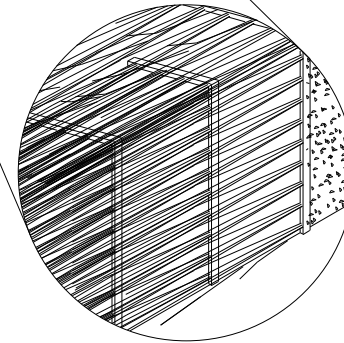

GABLE END FACIA DETAIL


SCALE: N.T.S.

Global Innovation
 313 SW Windswept Glen
 Lake City, FL 32024
 1-877-784-2824 | endureed.com





Bali Island Eave Hip Detail

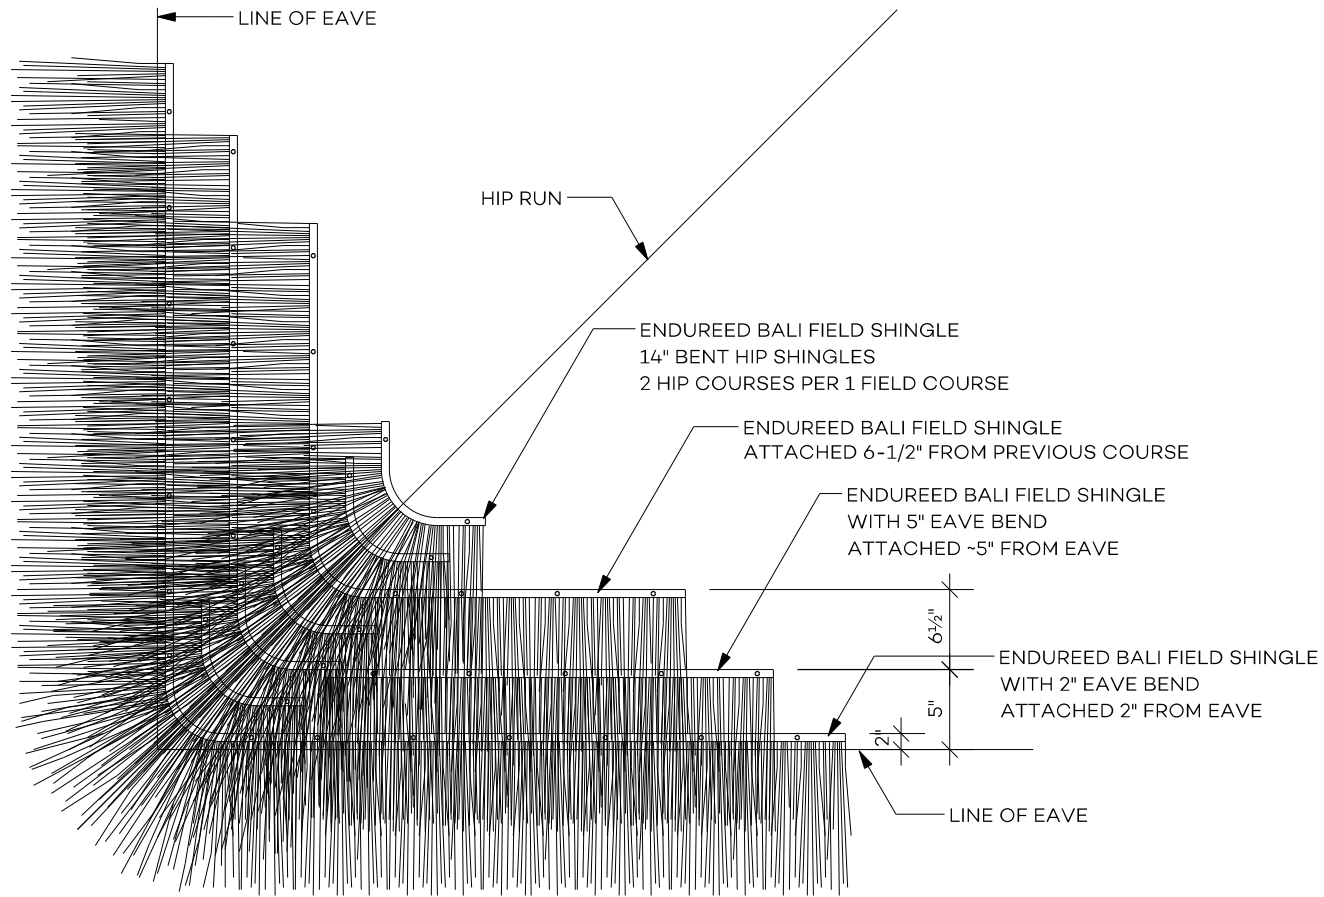

HIP ATTACHMENT DETAIL


SCALE: 1" = 1'-0"

Global Innovation
313 SW Windswept Glen
Lake City, FL 32024
1-877-784-2824 | endureed.com





Bali Island Eave Detail

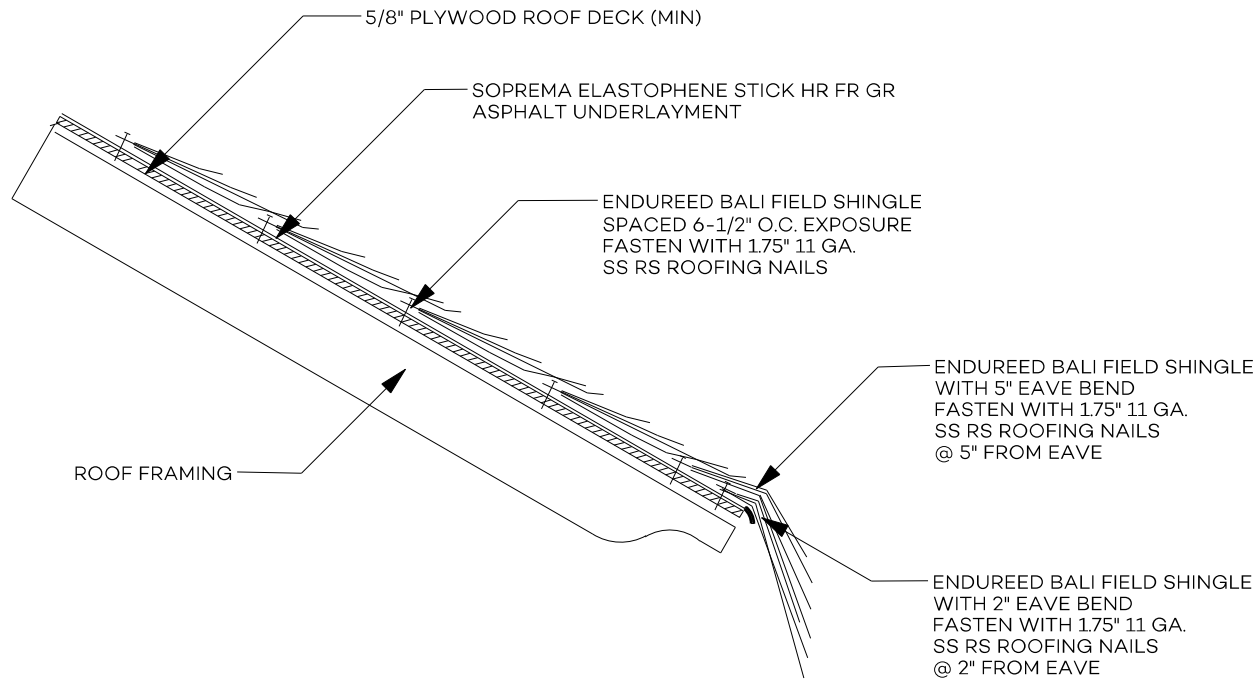

ISLAND EAVE SECTION

SCALE: 1 1/2" = 1'-0"

Global Innovation
 313 SW Windswept Glen
 Lake City, FL 32024
 1-877-784-2824 | endureed.com

