




Capetown

Field Shingle Detail

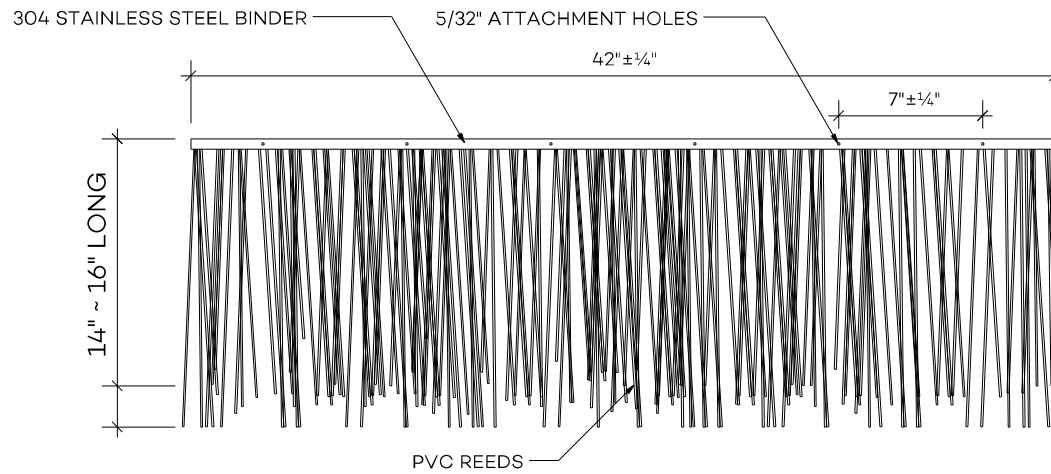

FIELD SHINGLE DETAIL

SCALE: 1" = 1'-0"

CAPETOWN FIELD SHINGLE

SHIPPING:
16 PCS PER BOX

COLOR:
STANDARD: DESERT TAN

STANDARD COURSE EXPOSURE:
8 INCHES

PART NUMBERS:

- 732768 - Capetown - Field Shingle - Desert Tan
- 732744 - Capetown - 2" Eave Bend - Desert Tan
- 732745 - Capetown - 5" Eave Bend - Desert Tan




Global Innovation
 313 SW Windswept Glen
 Lake City, FL 32024
 1-877-784-2824 | endureed.com





Capetown

Hip Shingle Detail

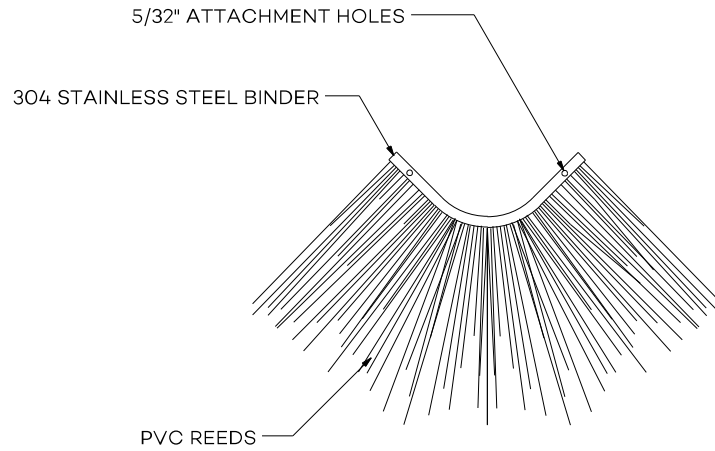

HIP SHINGLE DETAIL

PART NUMBER:

745836 - Capetown - Ceiling Shingle - Desert Tan




Global Innovation
 313 SW Windswept Glen
 Lake City, FL 32024
 1-877-784-2824 | endureed.com





Capetown Ceiling Shingle Detail

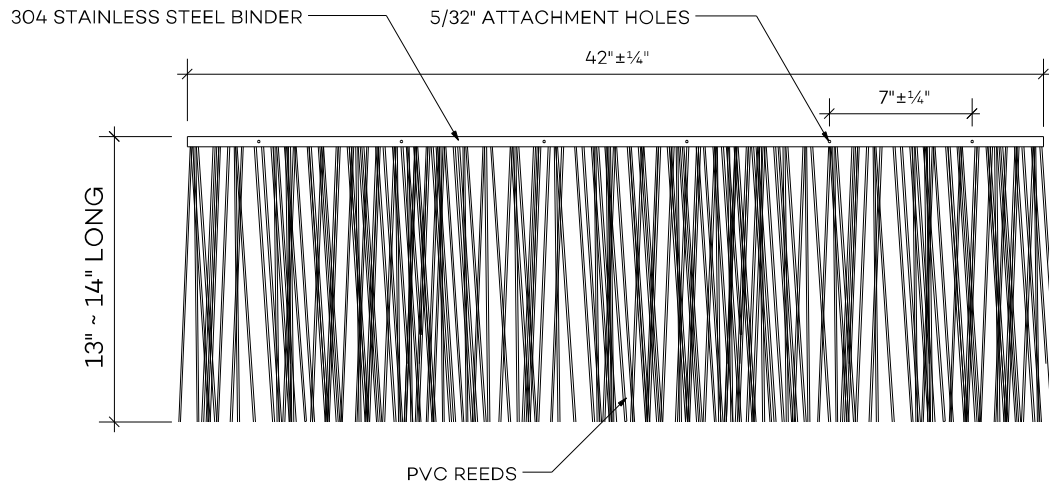

CEILING SHINGLE DETAIL

PART NUMBER:

738270 - Capetown - Ceiling Shingle - Desert Tan

Global Innovation
 313 SW Windswept Glen
 Lake City, FL 32024
 1-877-784-2824 | endureed.com







Capetown Eave Wadd Details



CORNER EAVE WADD:

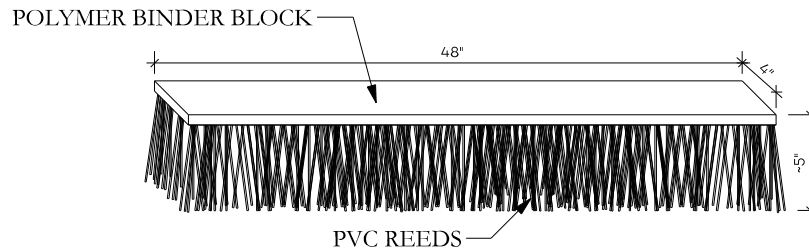

CAPETOWN EAVE WADD

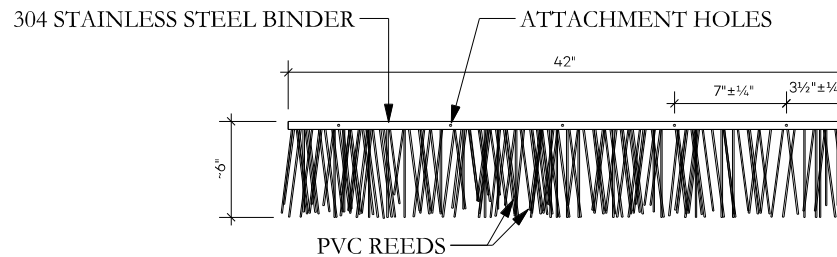

CAPETOWN STARTER SHINGLE


Global Innovation
313 SW Windswept Glen
Lake City, FL 32024
1-877-784-2824 | endureed.com





Capetown

Trimmed Hip Detail

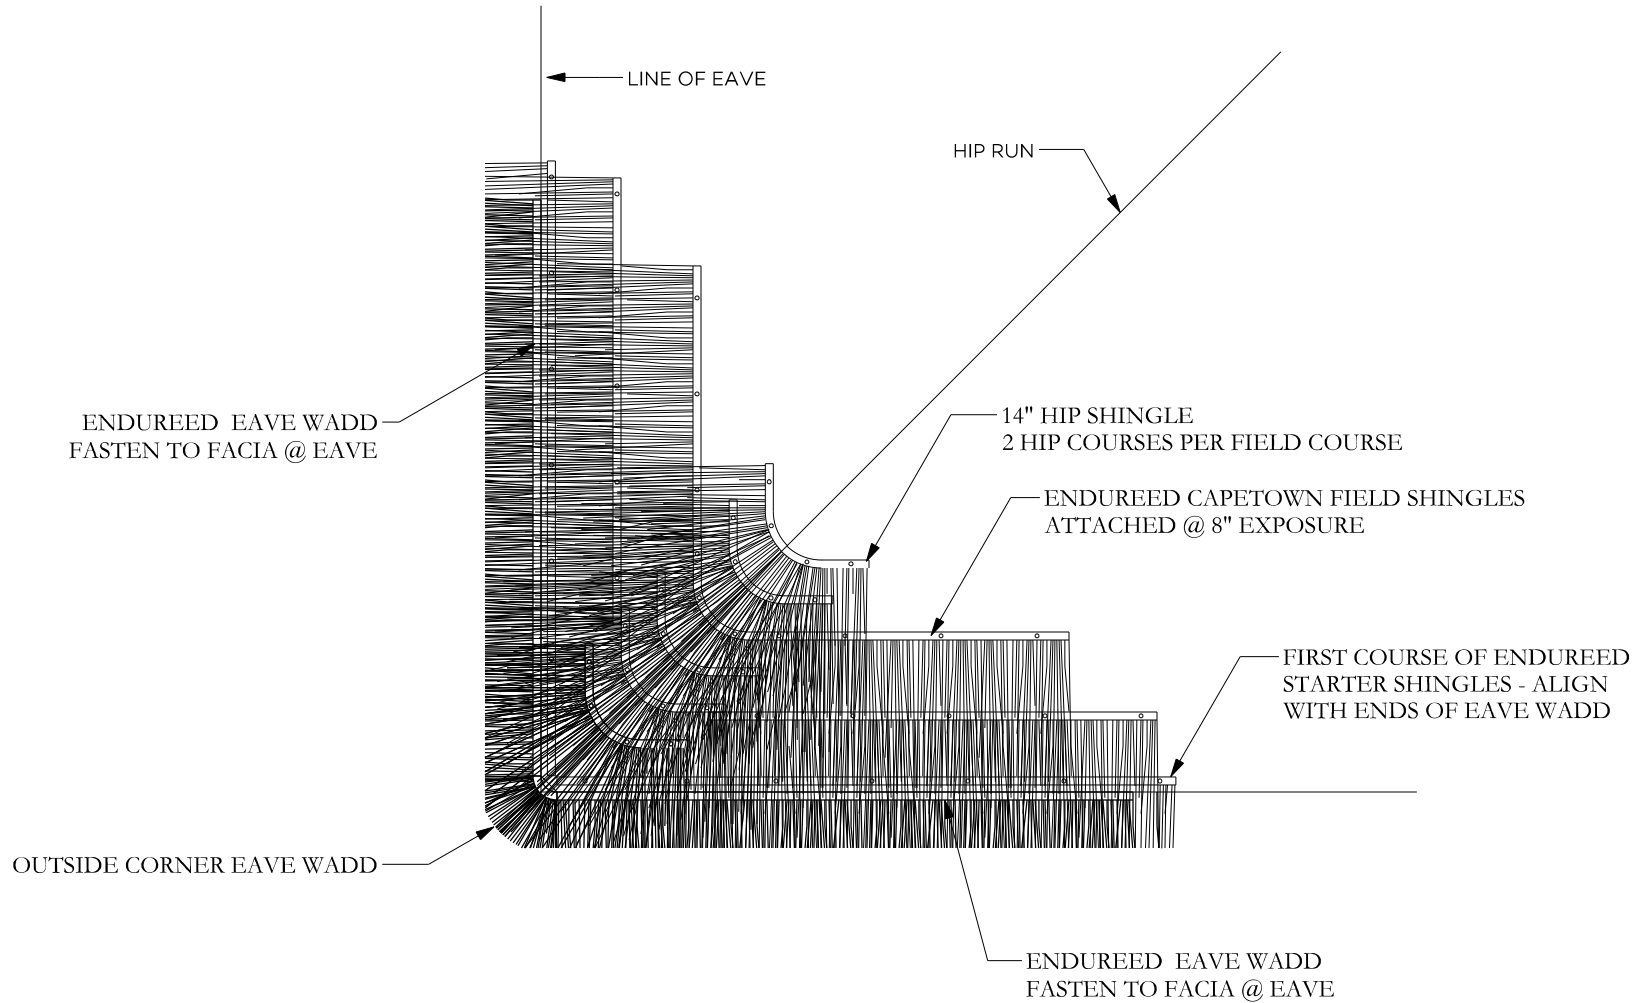

TRIMMED EAVE HIP ATTACHMENT PLAN

SCALE: 1" = 1'-0"


Global Innovation
 313 SW Windswept Glen
 Lake City, FL 32024
 1-877-784-2824 | endureed.com






Capetown

Trimmed Eave Detail

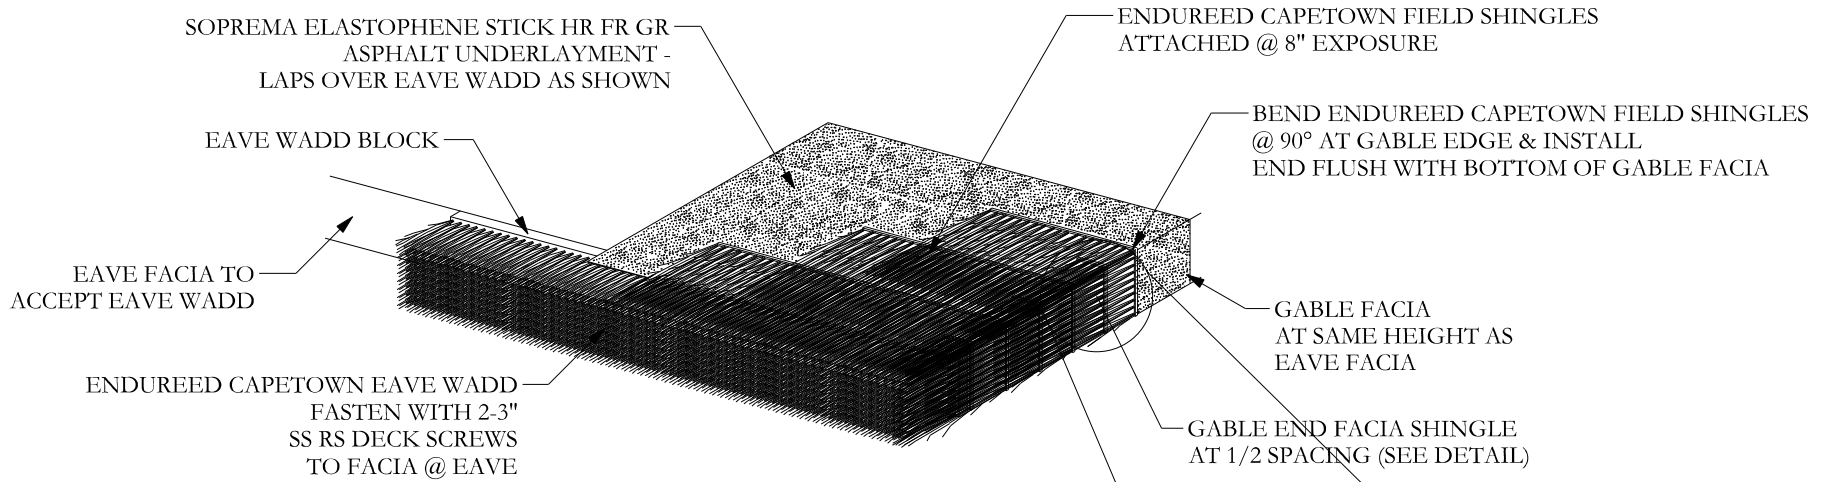


TRIMMED EAVE GABLE DETAIL

SCALE: 1" = 1'-0"

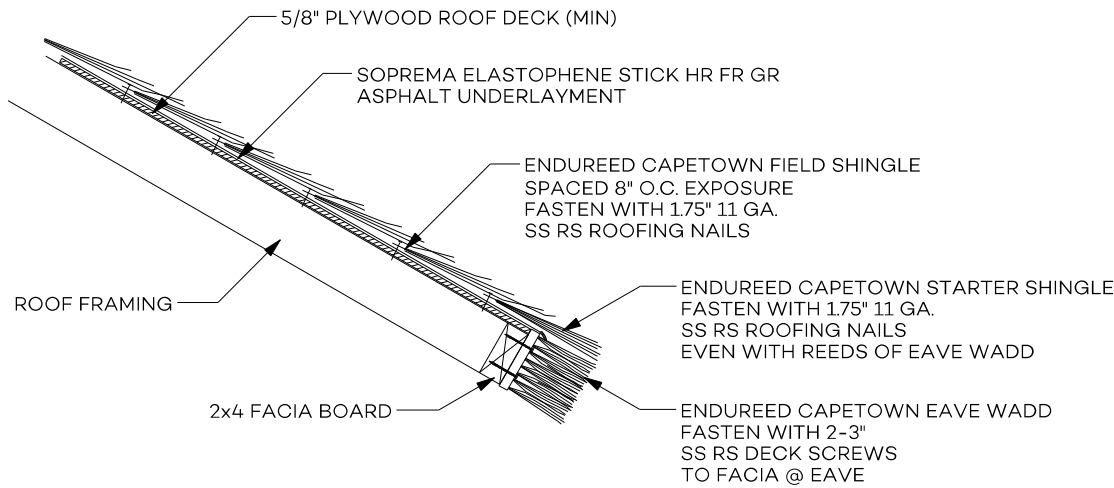

TRIMMED EAVE SECTION

SCALE: 1" = 1'-0"

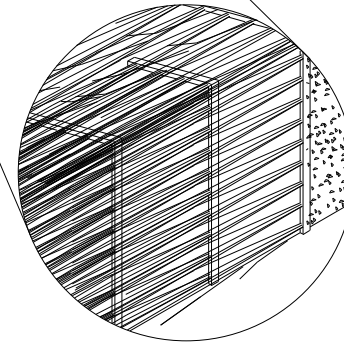

GABLE END FACIA DETAIL

SCALE: N.T.S.


Global Innovation
 313 SW Windswept Glen
 Lake City, FL 32024
 1-877-784-2824 | endureed.com





Capetown

Island Eave Hip Detail

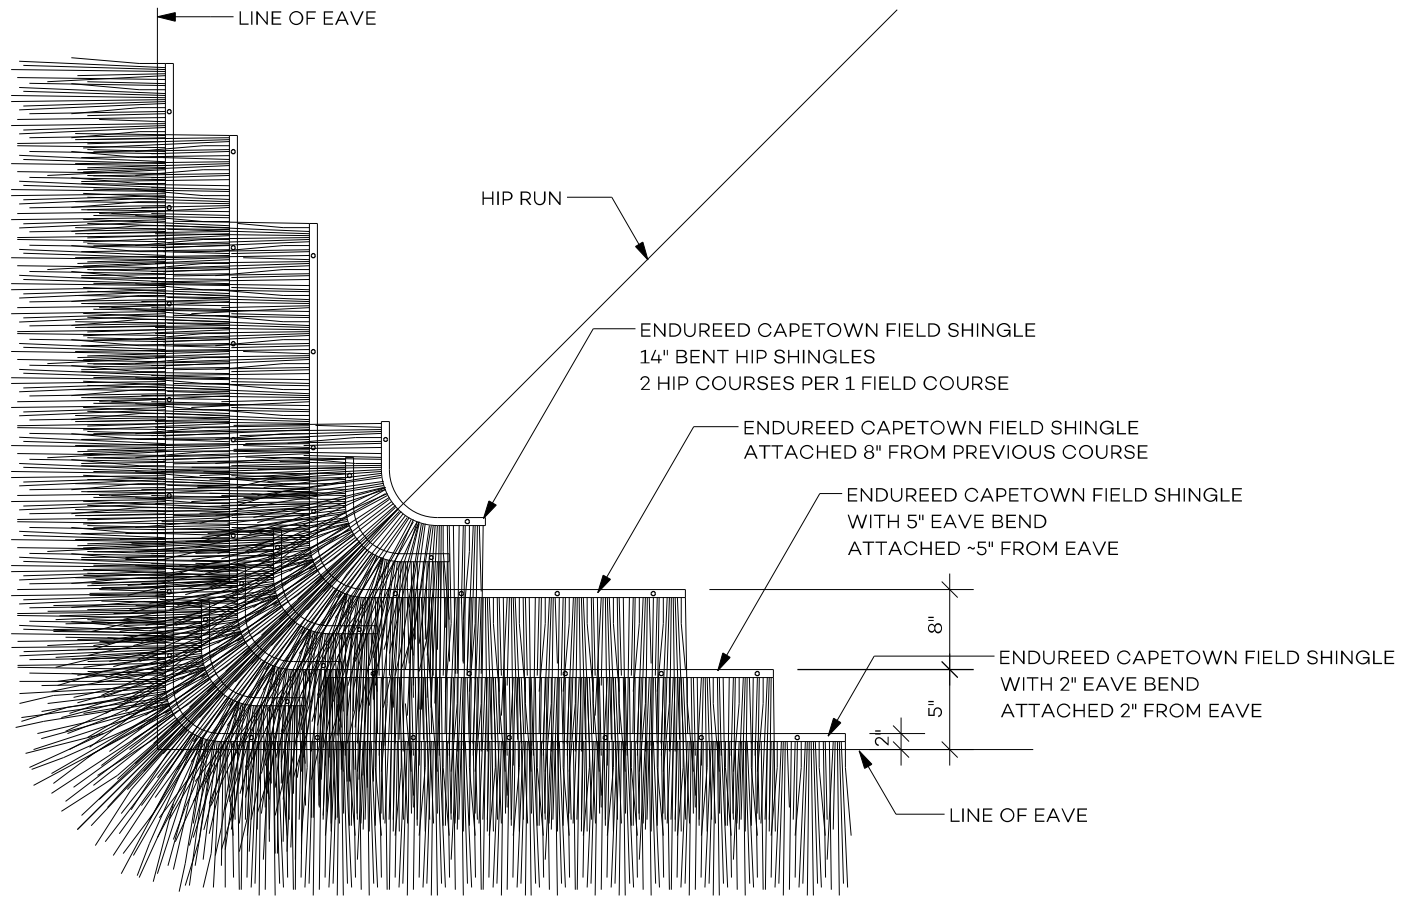

HIP ATTACHMENT DETAIL


SCALE: 1" = 1'-0"

Global Innovation
 313 SW Windswept Glen
 Lake City, FL 32024
 1-877-784-2824 | endureed.com





Capetown Island Eave Detail

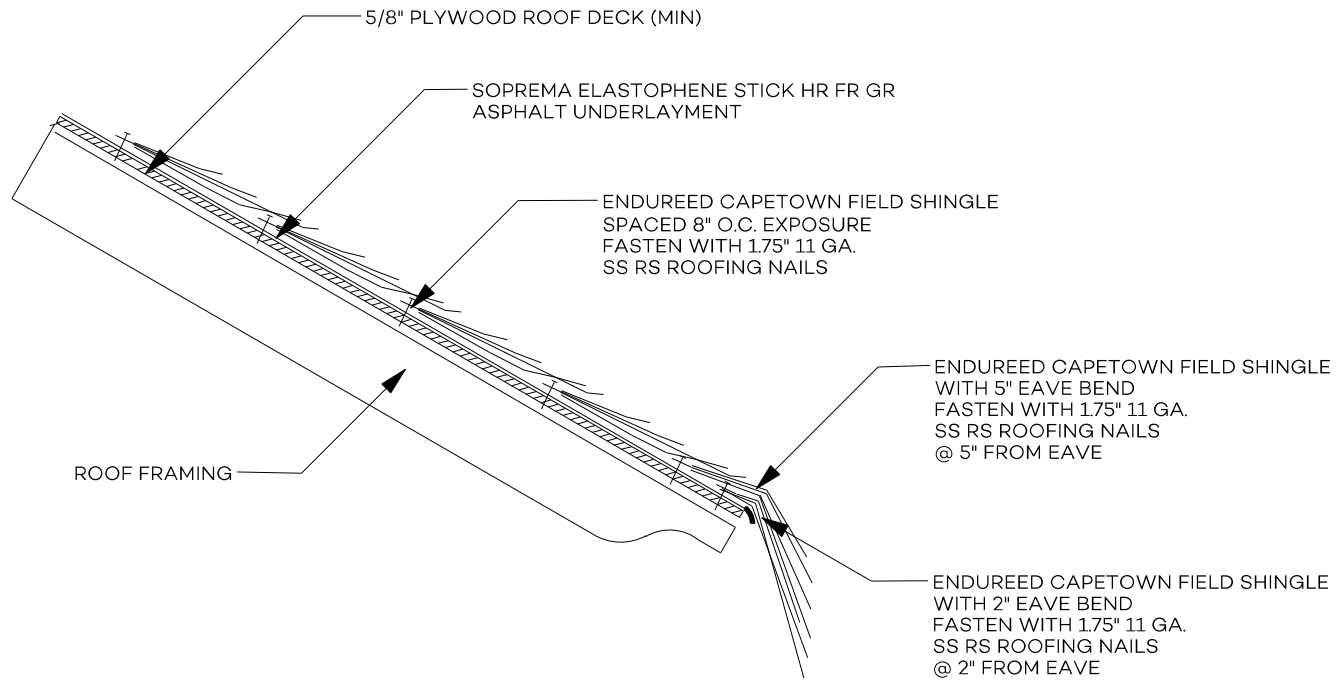

ISLAND EAVE SECTION

SCALE: 1 1/2" = 1'-0"

Global Innovation
 313 SW Windswept Glen
 Lake City, FL 32024
 1-877-784-2824 | endureed.com

